


Eksisterende overvannsledningsnett



Planlagt overvannsledningsnett

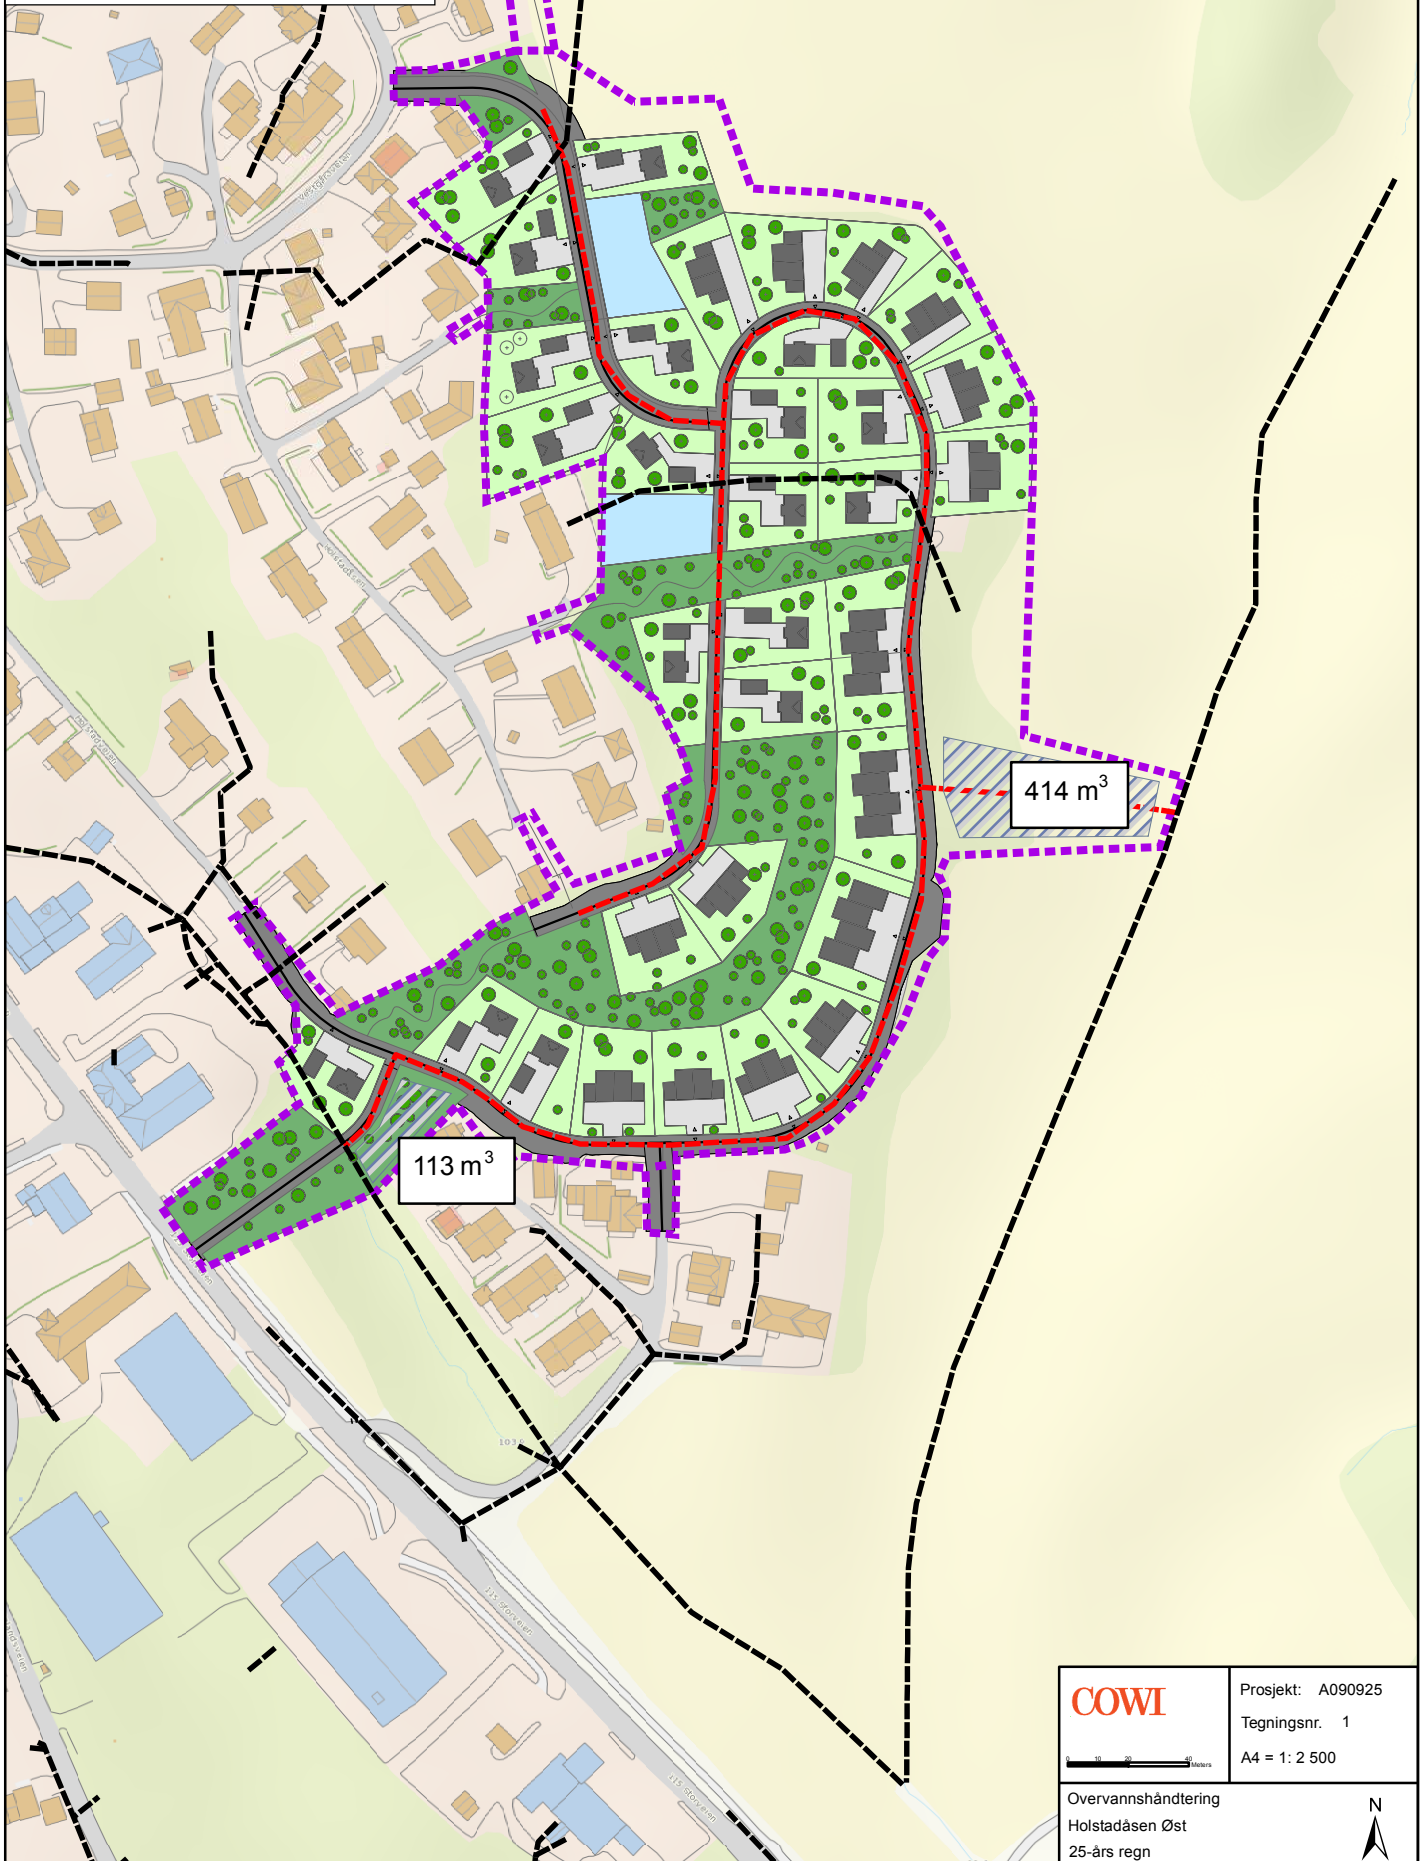

414 m<sup>3</sup>

113 m<sup>3</sup>

**COWI**

Prosjekt: A090925

Tegningsnr. 1

A4 = 1:2 500

Overvannshåndtering  
Holstadåsen Øst  
25-års regn

