


PROFIL NR.	1500	1550	1600	1650	1700	1750	1800	1850	1900	1950	2000	2050	2100	2150	2200	2250	
HOR.KURV.	A=290				R=700					A=290				R=∞			A=174
BREDEDEUTV.	-----																
TVERRFALL	-----																
H.kj.b.k.	-----																
V.kj.b.k.	-----																
PROFIL H.	71,31	72,71	73,47	74,00	74,49	74,82	75,00	75,11	75,11	75,00	74,78	74,48	74,06	73,51	72,81	71,98	
TERRENG H.	68,86	71,31	71,79	72,66	73,47	74,61	74,00	74,56	74,49	74,51	78,02	74,46	77,51	72,41	76,77	72,36	
OVERBYGN.T.	2,45	1,40	1,80	0,00	0,00	0,00	0,00	0,00	0,00	0,00	0,00	0,00	0,00	0,00	0,00	0,00	

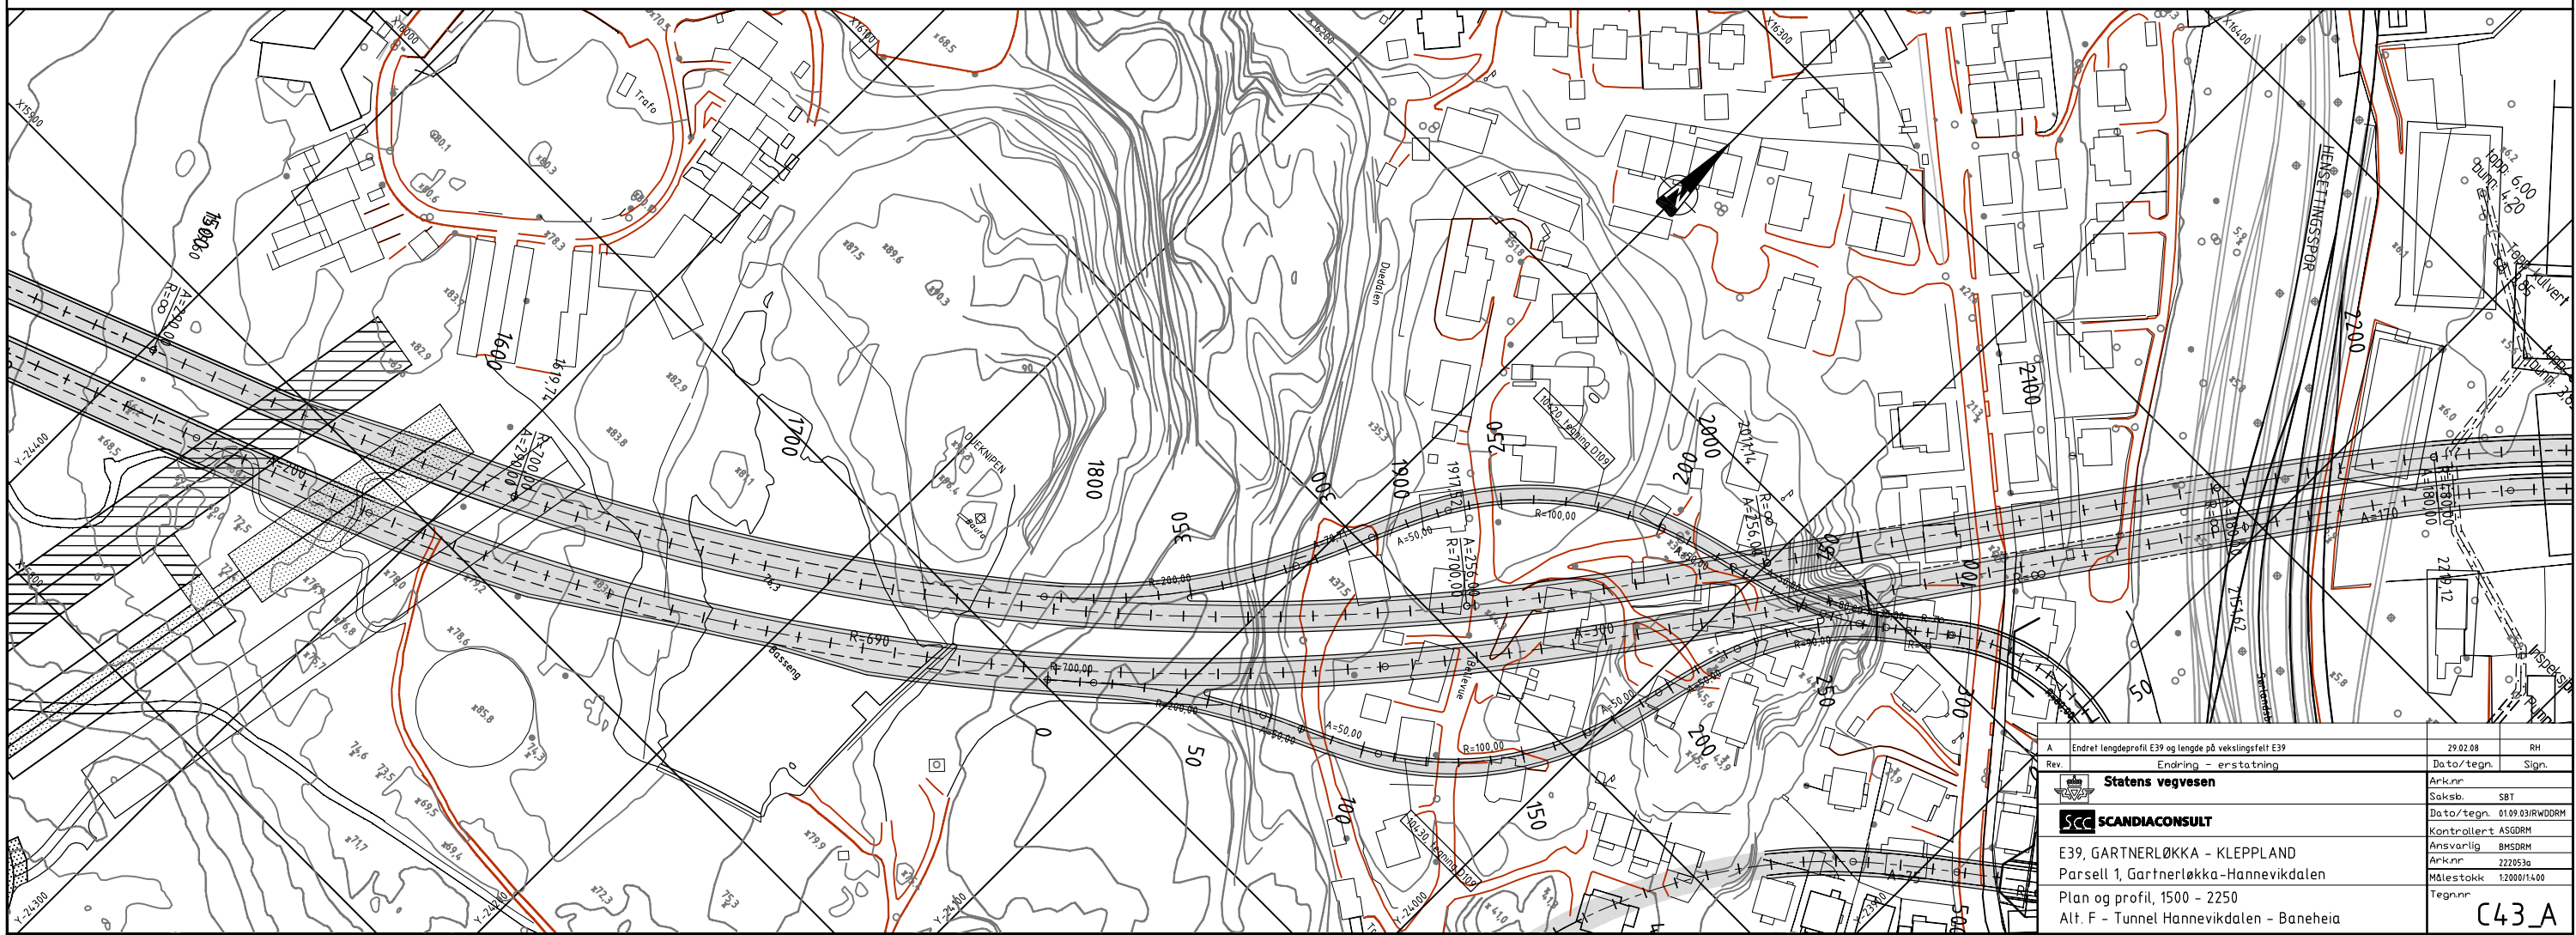

A	Endret lengdeprofil E39 og lengde på vekselsfelt E39	29.02.08	RH
Rev.	Endring - erstotning	Dato/tegn.	Sign.
E39, GARTNERLØKKA - KLEPLAND			
Parsell 1, Gartnerløkka - Hannevikdalen			
Plan og profil, 1500 - 2250			
Alt. F - Tunnel Hannevikdalen - Baneheia			
Ark-nr.	222853a		
Dato/tegn.	01.09.03/RWDRM		
Kontrolleret	ASGRM		
Ansvarlig	BMSDRM		
Målestokk	1:2000/1:400		
Tegnr.			

C43\_A