



SNITT A-A 1-500

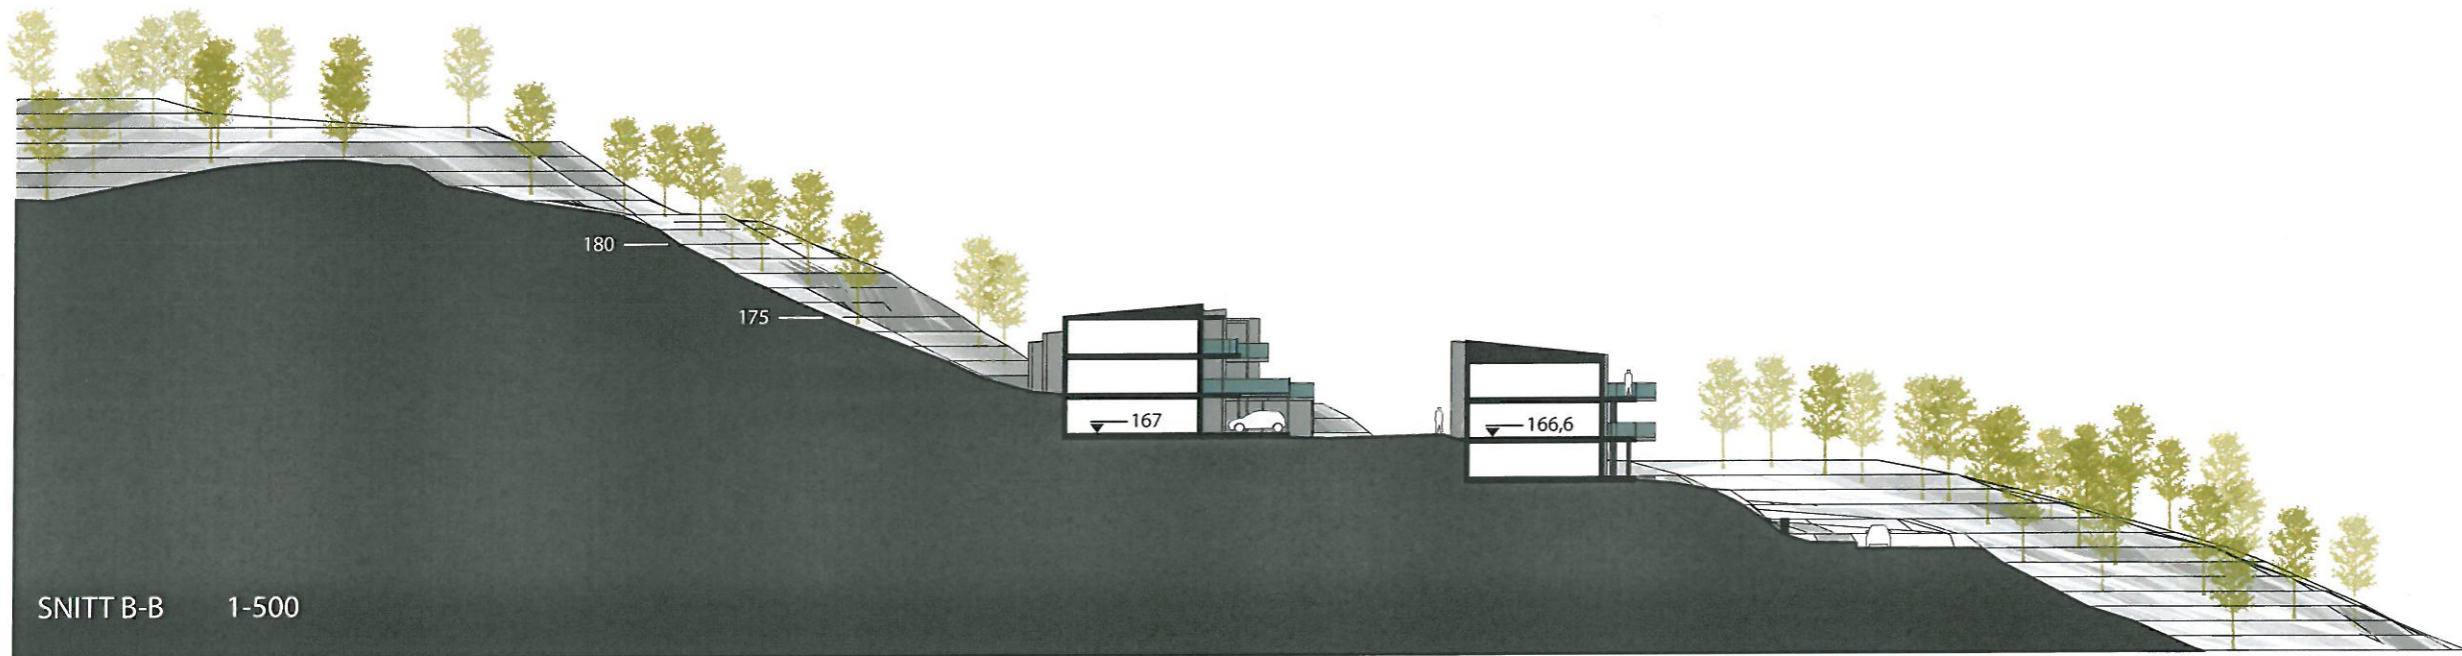

SNITT B-B 1-500

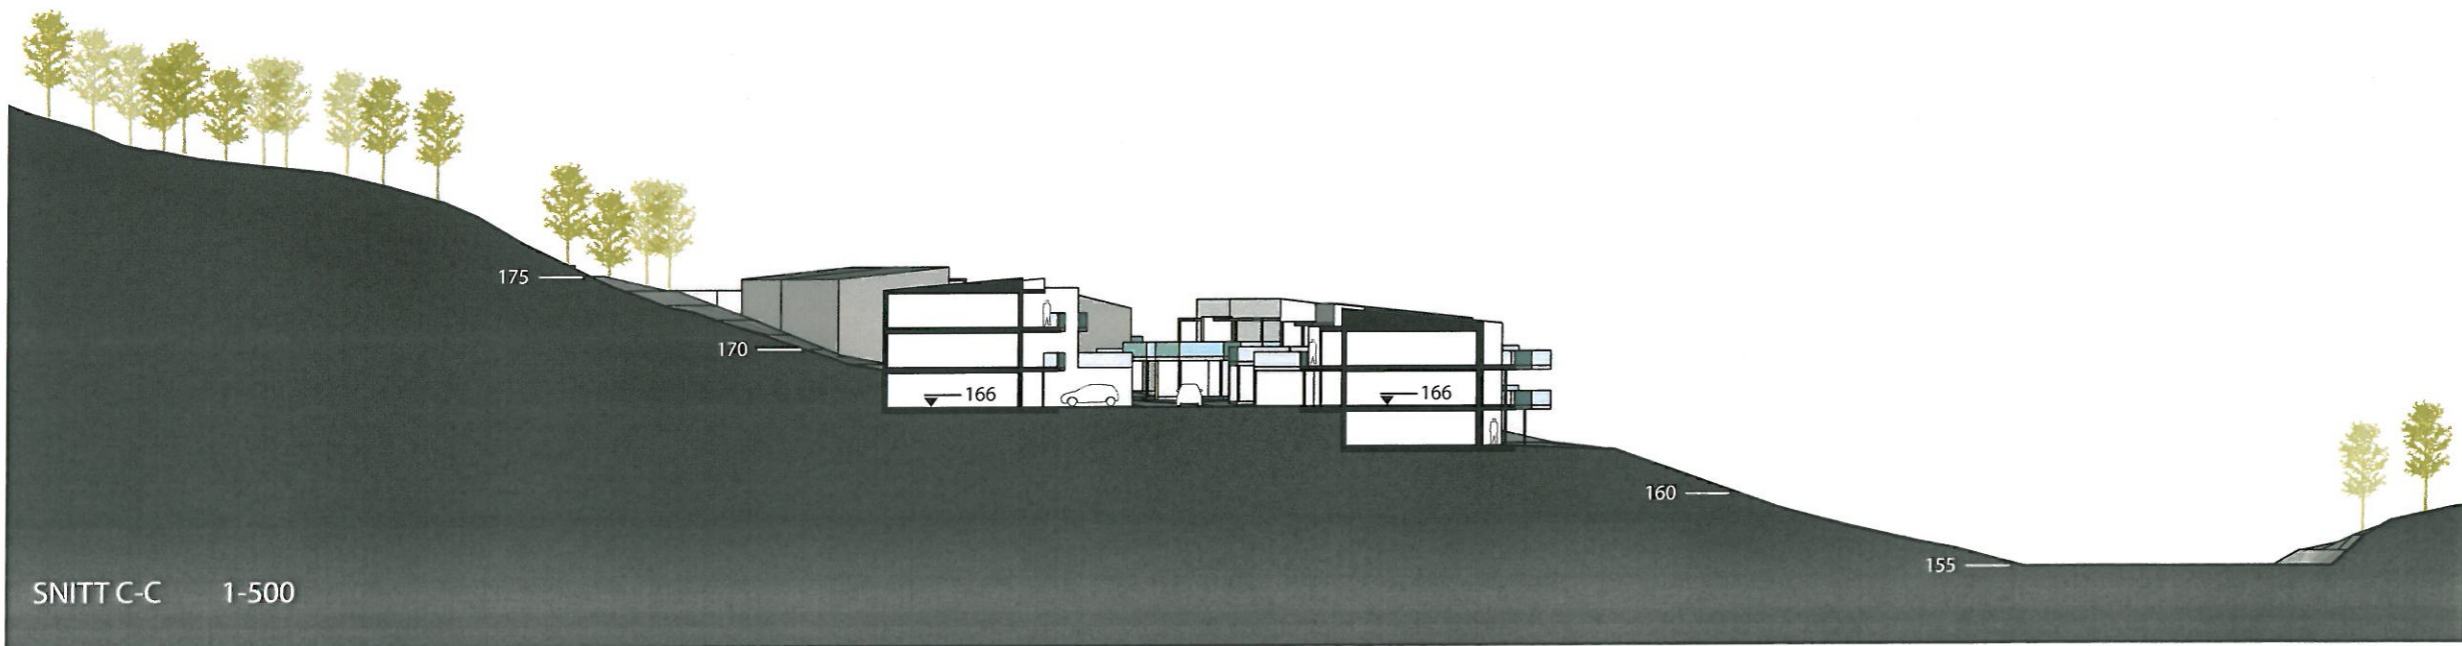

SNITT C-C 1-500

SNITT 1-500
29.10.2013