




Torheim 1:1000

Dato: 13.12.2018

Målestokk: 1:1000

Koordinatsystem: UTM 32N

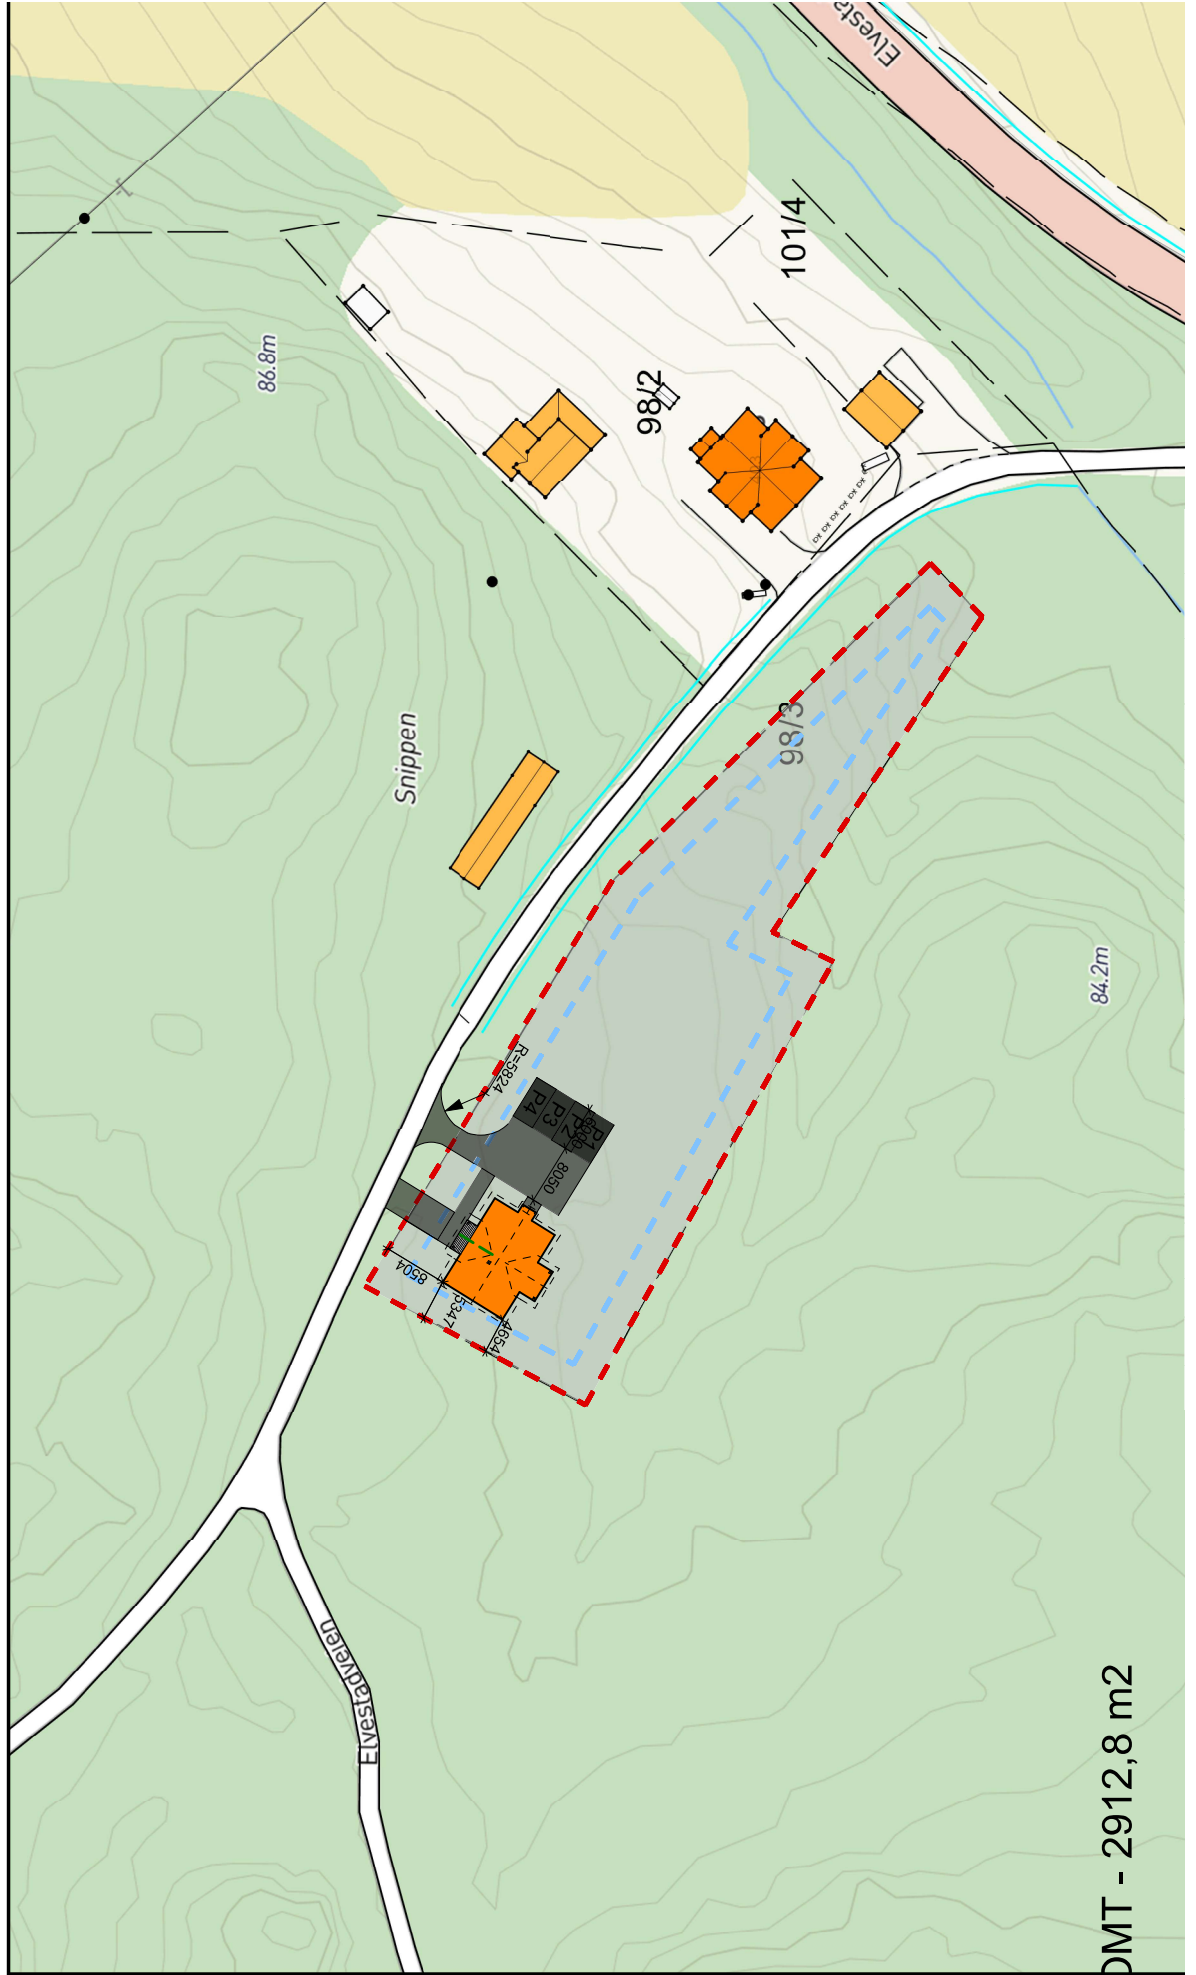

TOMT - 2912,8 m2