


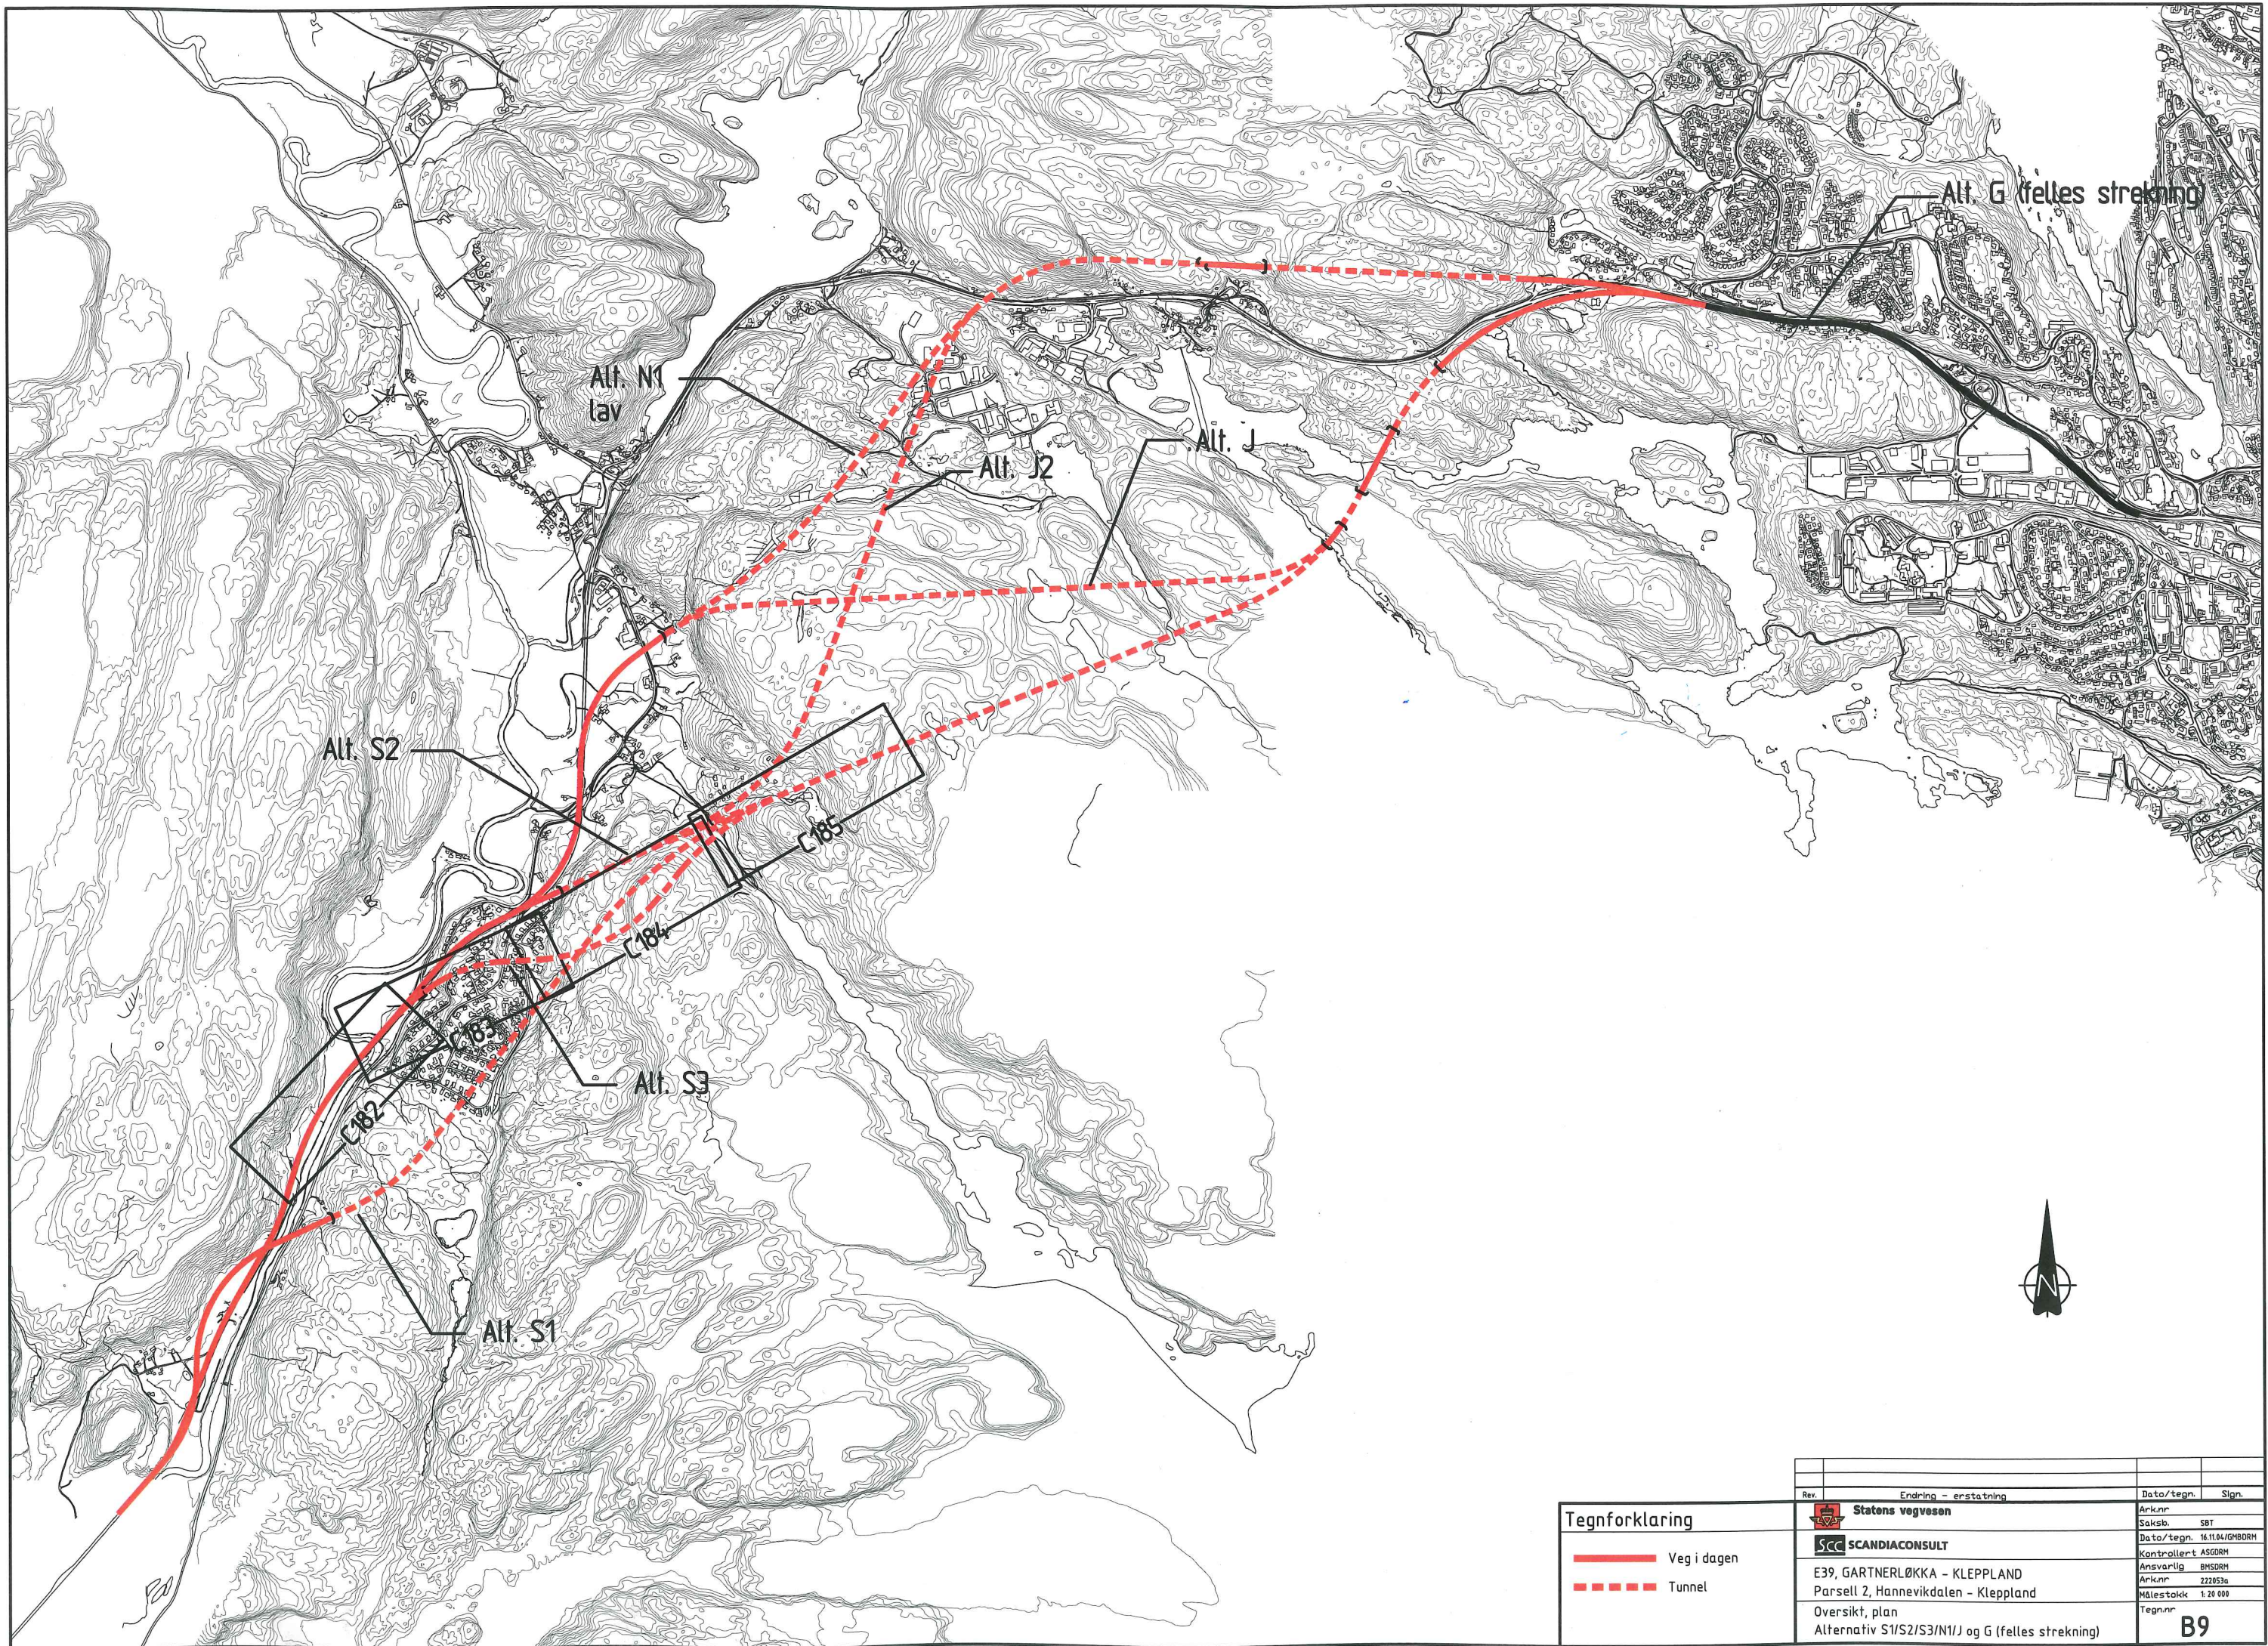



O:\222053A\10E0039K.001\Tegninger\B9.dwg, 16.11.2004, 14:54:36, GMBDRM



Tegnforklaring	
	Veg i dagen
	Tunnel

Rev.	Endring - erstatning	Data/tegn.	Sign.
	 Statens vegvesen	Arknr.	
	 SCANDIACONSULT	Saksb.	SBT
	E39, GARTNERLØKKA - KLEPLAND	Data/tegn.	16.11.04/GMBDRM
	Parsell 2, Hannevikdalen - Klepland	Kontrollert	ASGDRM
	Oversikt, plan	Ansvarlig	BMSDRM
	Alternativ S1/S2/S3/N1/J og G (felles strekning)	Arknr.	222053a
		Målestokk	1:20 000
		Tegn.nr.	B9