

X 99800

X 99700


X 99600


Y 34300

Y 34400

Y 34500

Y 34600

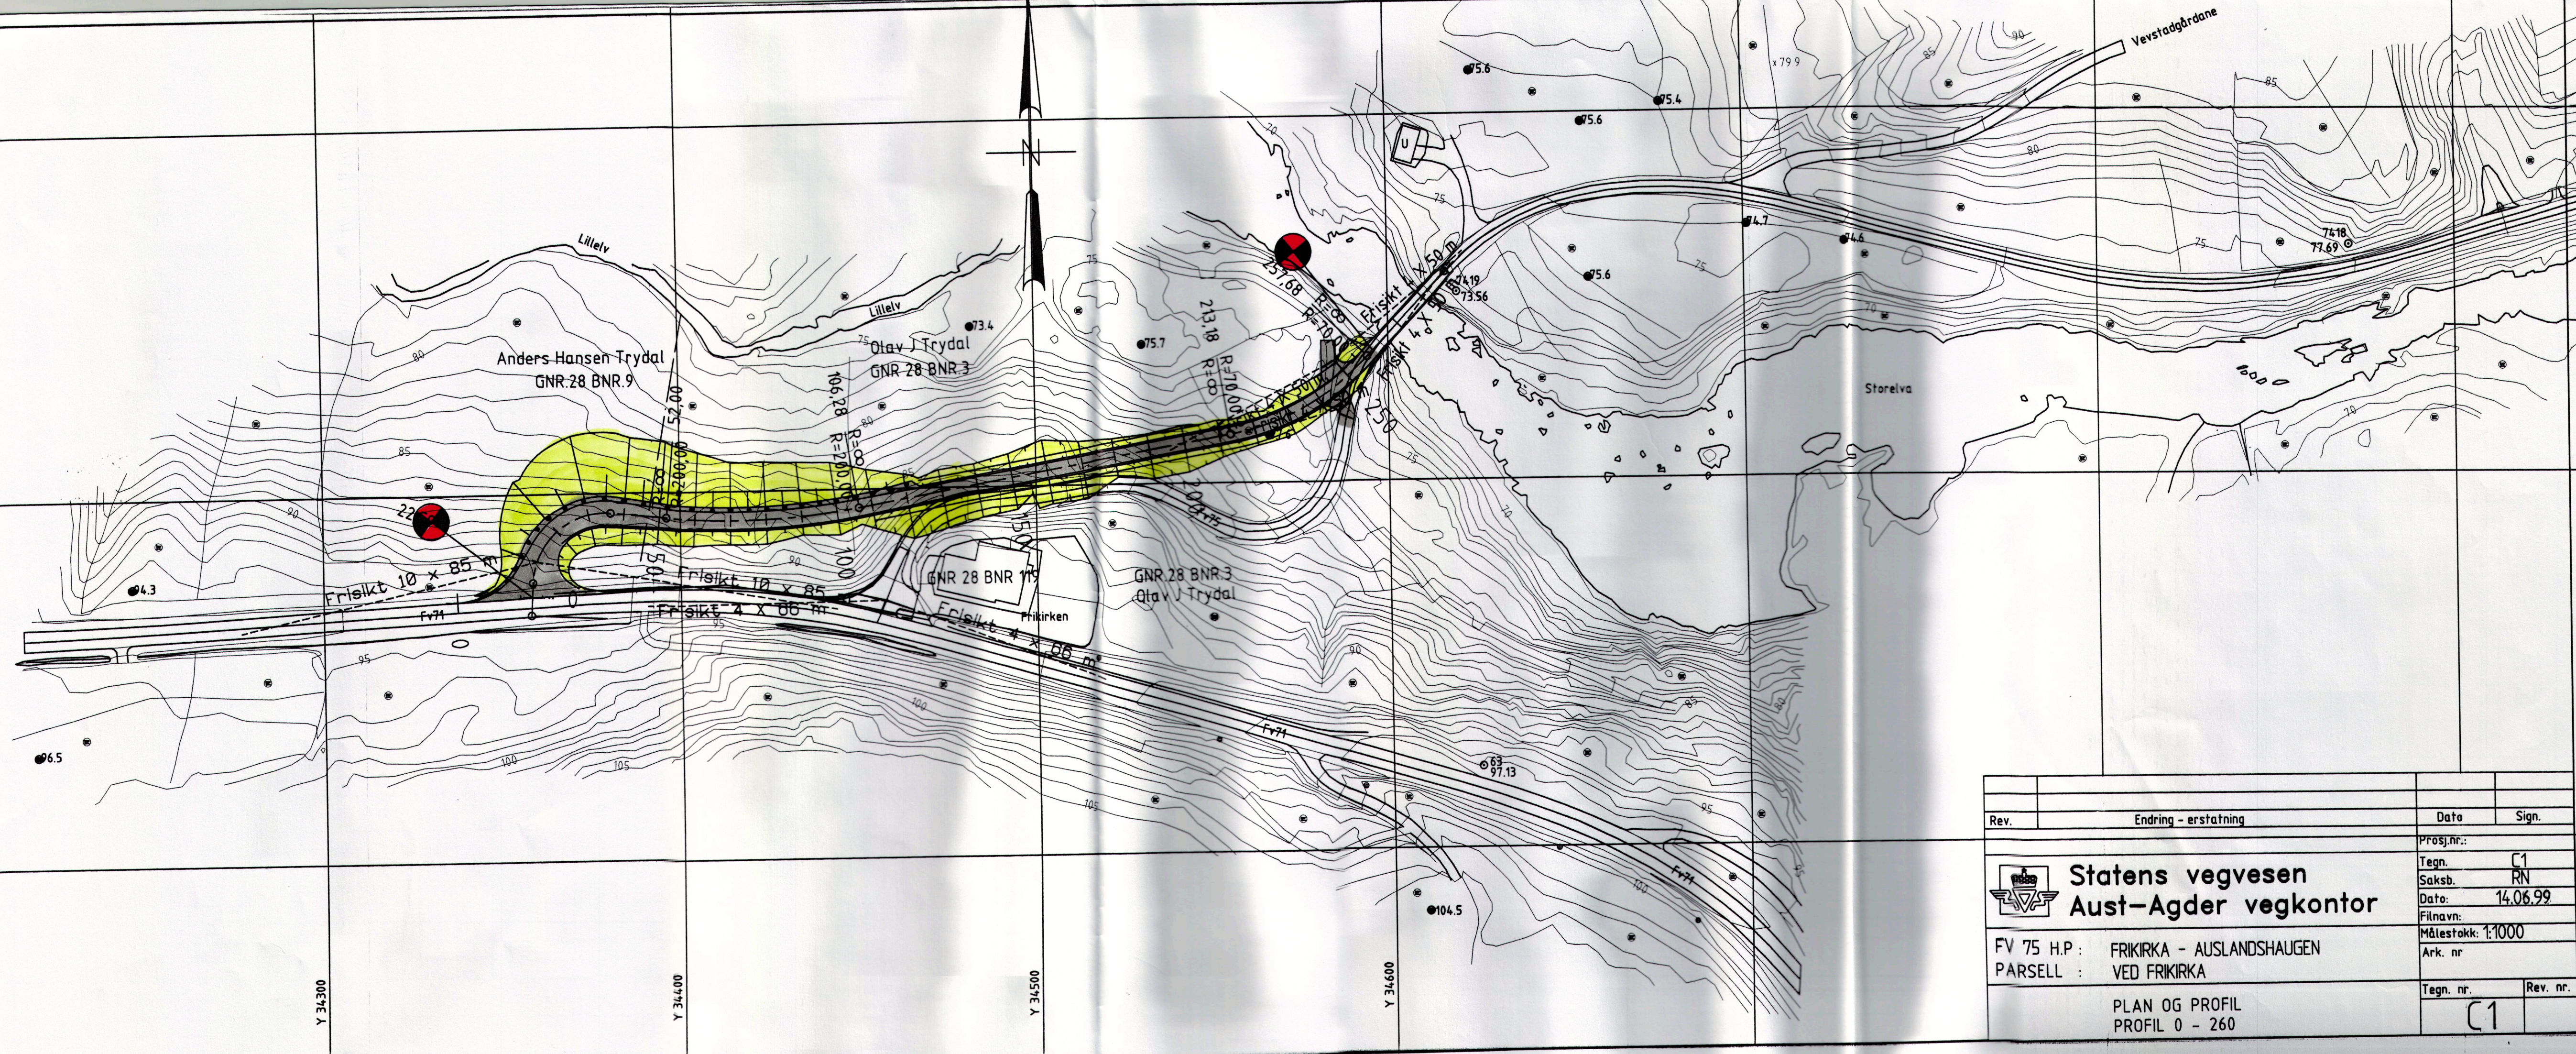

Rev.	Endring - erstatning	Dato	Sign.
 Statens vegvesen Aust-Agder vegkontor		Prosj.nr.:	
		Tegn.	C1
		Saksb.	RN
		Dato:	14.06.99
		Filnavn:	
		Målestokk:	1:1000
		Ark. nr	
FV 75 H.P.: FRIKIRKA - AUSLANDSHAUGEN PARSELL : VED FRIKIRKA		Tegn. nr.	Rev. nr.
PLAN OG PROFIL PROFIL 0 - 260		C1	