


PROFIL NR.	0.00	14.50	32.26	52.30	65.10	129.99
HOR. KURV.		R=50.00		R=45.76		
BREDDUTV.						
TVERRFALL (1%=2mm)						
H.kj.b.k.						
V.kj.b.k.	3.0%					
PROFIL H.	65.29	65.86	65.29	64.48	65.29	65.85
TERRENG H.	65.29	65.29	65.29	65.32	65.45	66.04
OVERBYGN.T.						

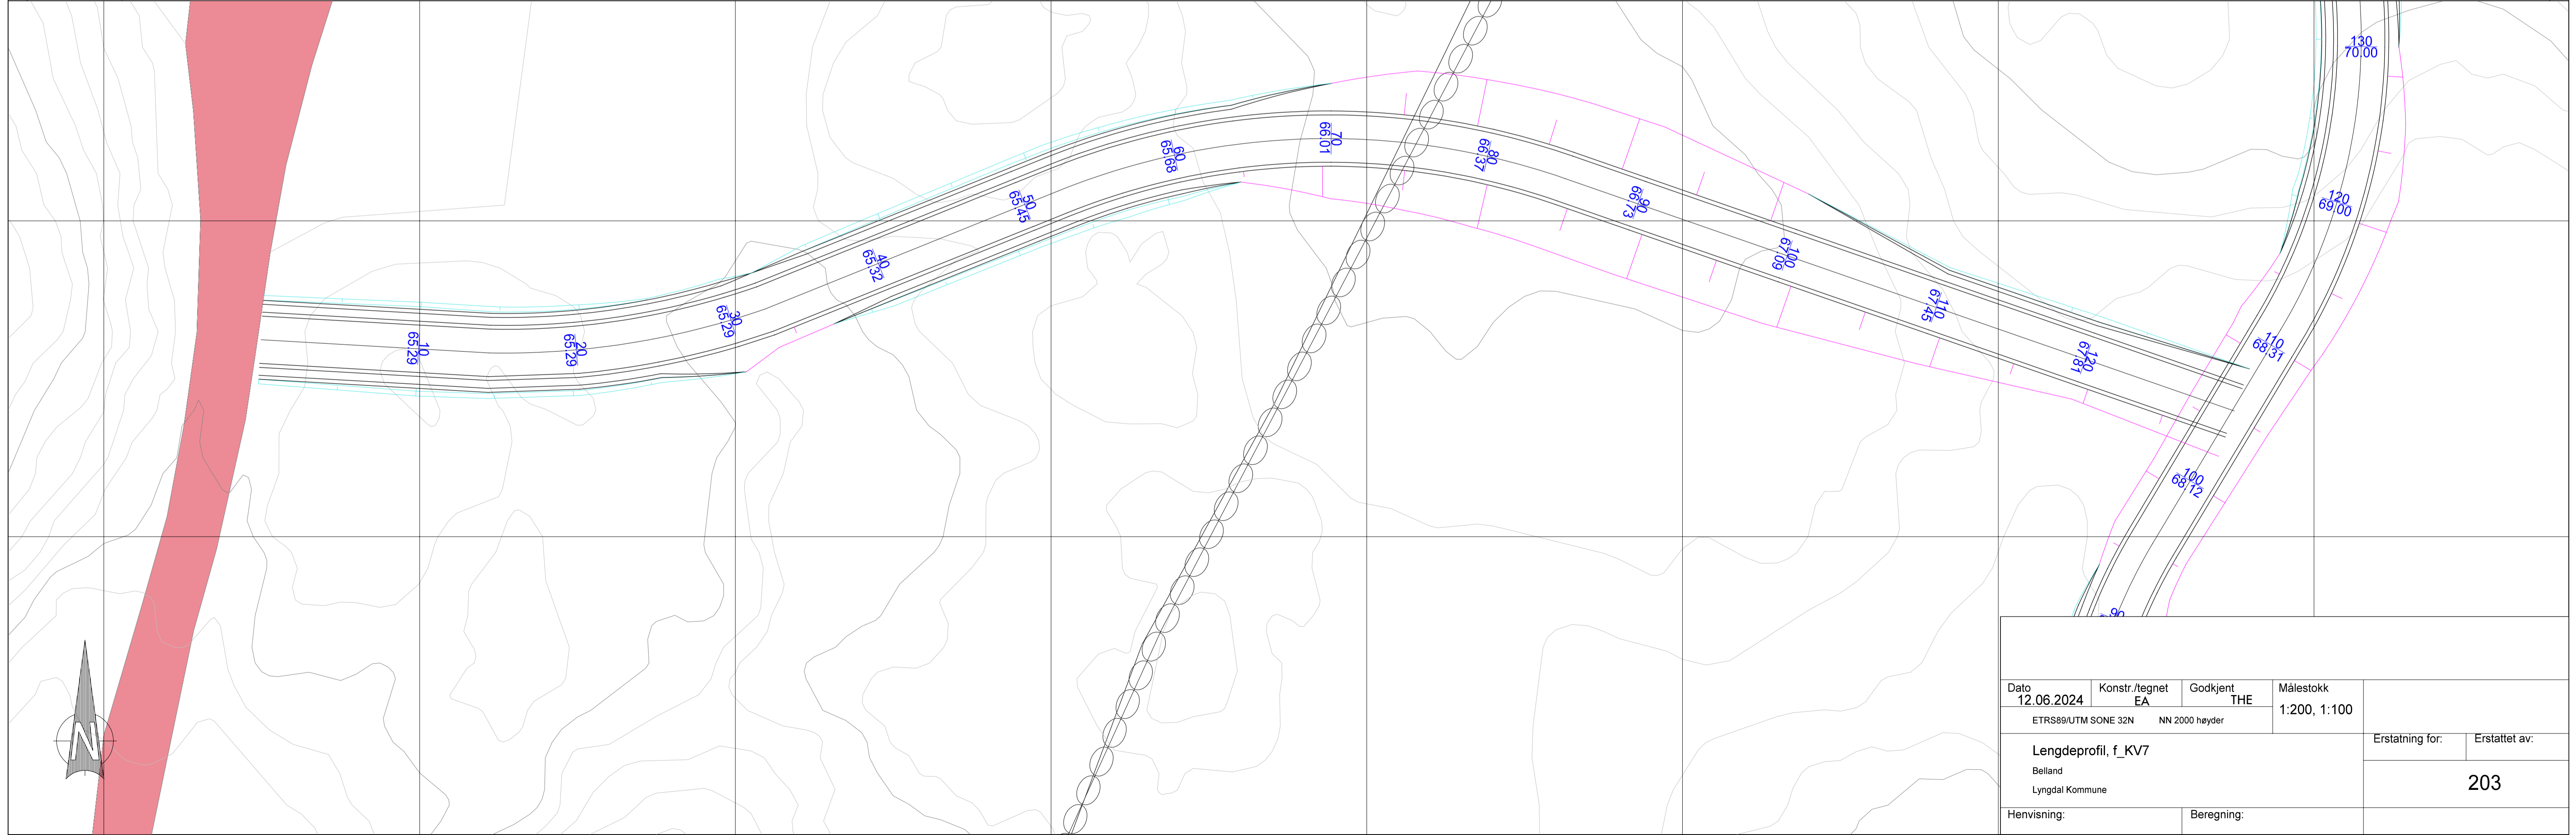

Dato	12.06.2024	Konstr./tegn	EA	Godkjent	THE	Målestokk	1:200, 1:100	
ETRS89/UTM SONE 32N		NN 2000 høyder						
Lengdeprofil, f_KV7							Erstatning for:	Erstattet av:
Bellant Lyngdal Kommune							203	
Henvisning:				Beregning:				